


SHEET NUMBER	SHEET TITLE	NOTES
G-004.100	PROPERTY & LOT NEIGHBORHOOD PLAN PHASE H COVER SHEET	
G-004.101	PROPERTY & LOT NEIGHBORHOOD PLAN PHASE H BLOCK 01 046 LOTS 001-010	
G-004.102	PROPERTY & LOT NEIGHBORHOOD PLAN PHASE H BLOCK 01 047 LOT 001	
G-004.103	PROPERTY & LOT NEIGHBORHOOD PLAN PHASE H BLOCK 01 048 LOT 001	
G-004.104	PROPERTY & LOT NEIGHBORHOOD PLAN PHASE H BLOCK 01 049 LOTS 001-025	
G-004.105	PROPERTY & LOT NEIGHBORHOOD PLAN PHASE H BLOCK 01 050 LOTS 001-042	

1

PHASE H - PROPERTY INFORMATION

G-004.100

SCALE: N/A

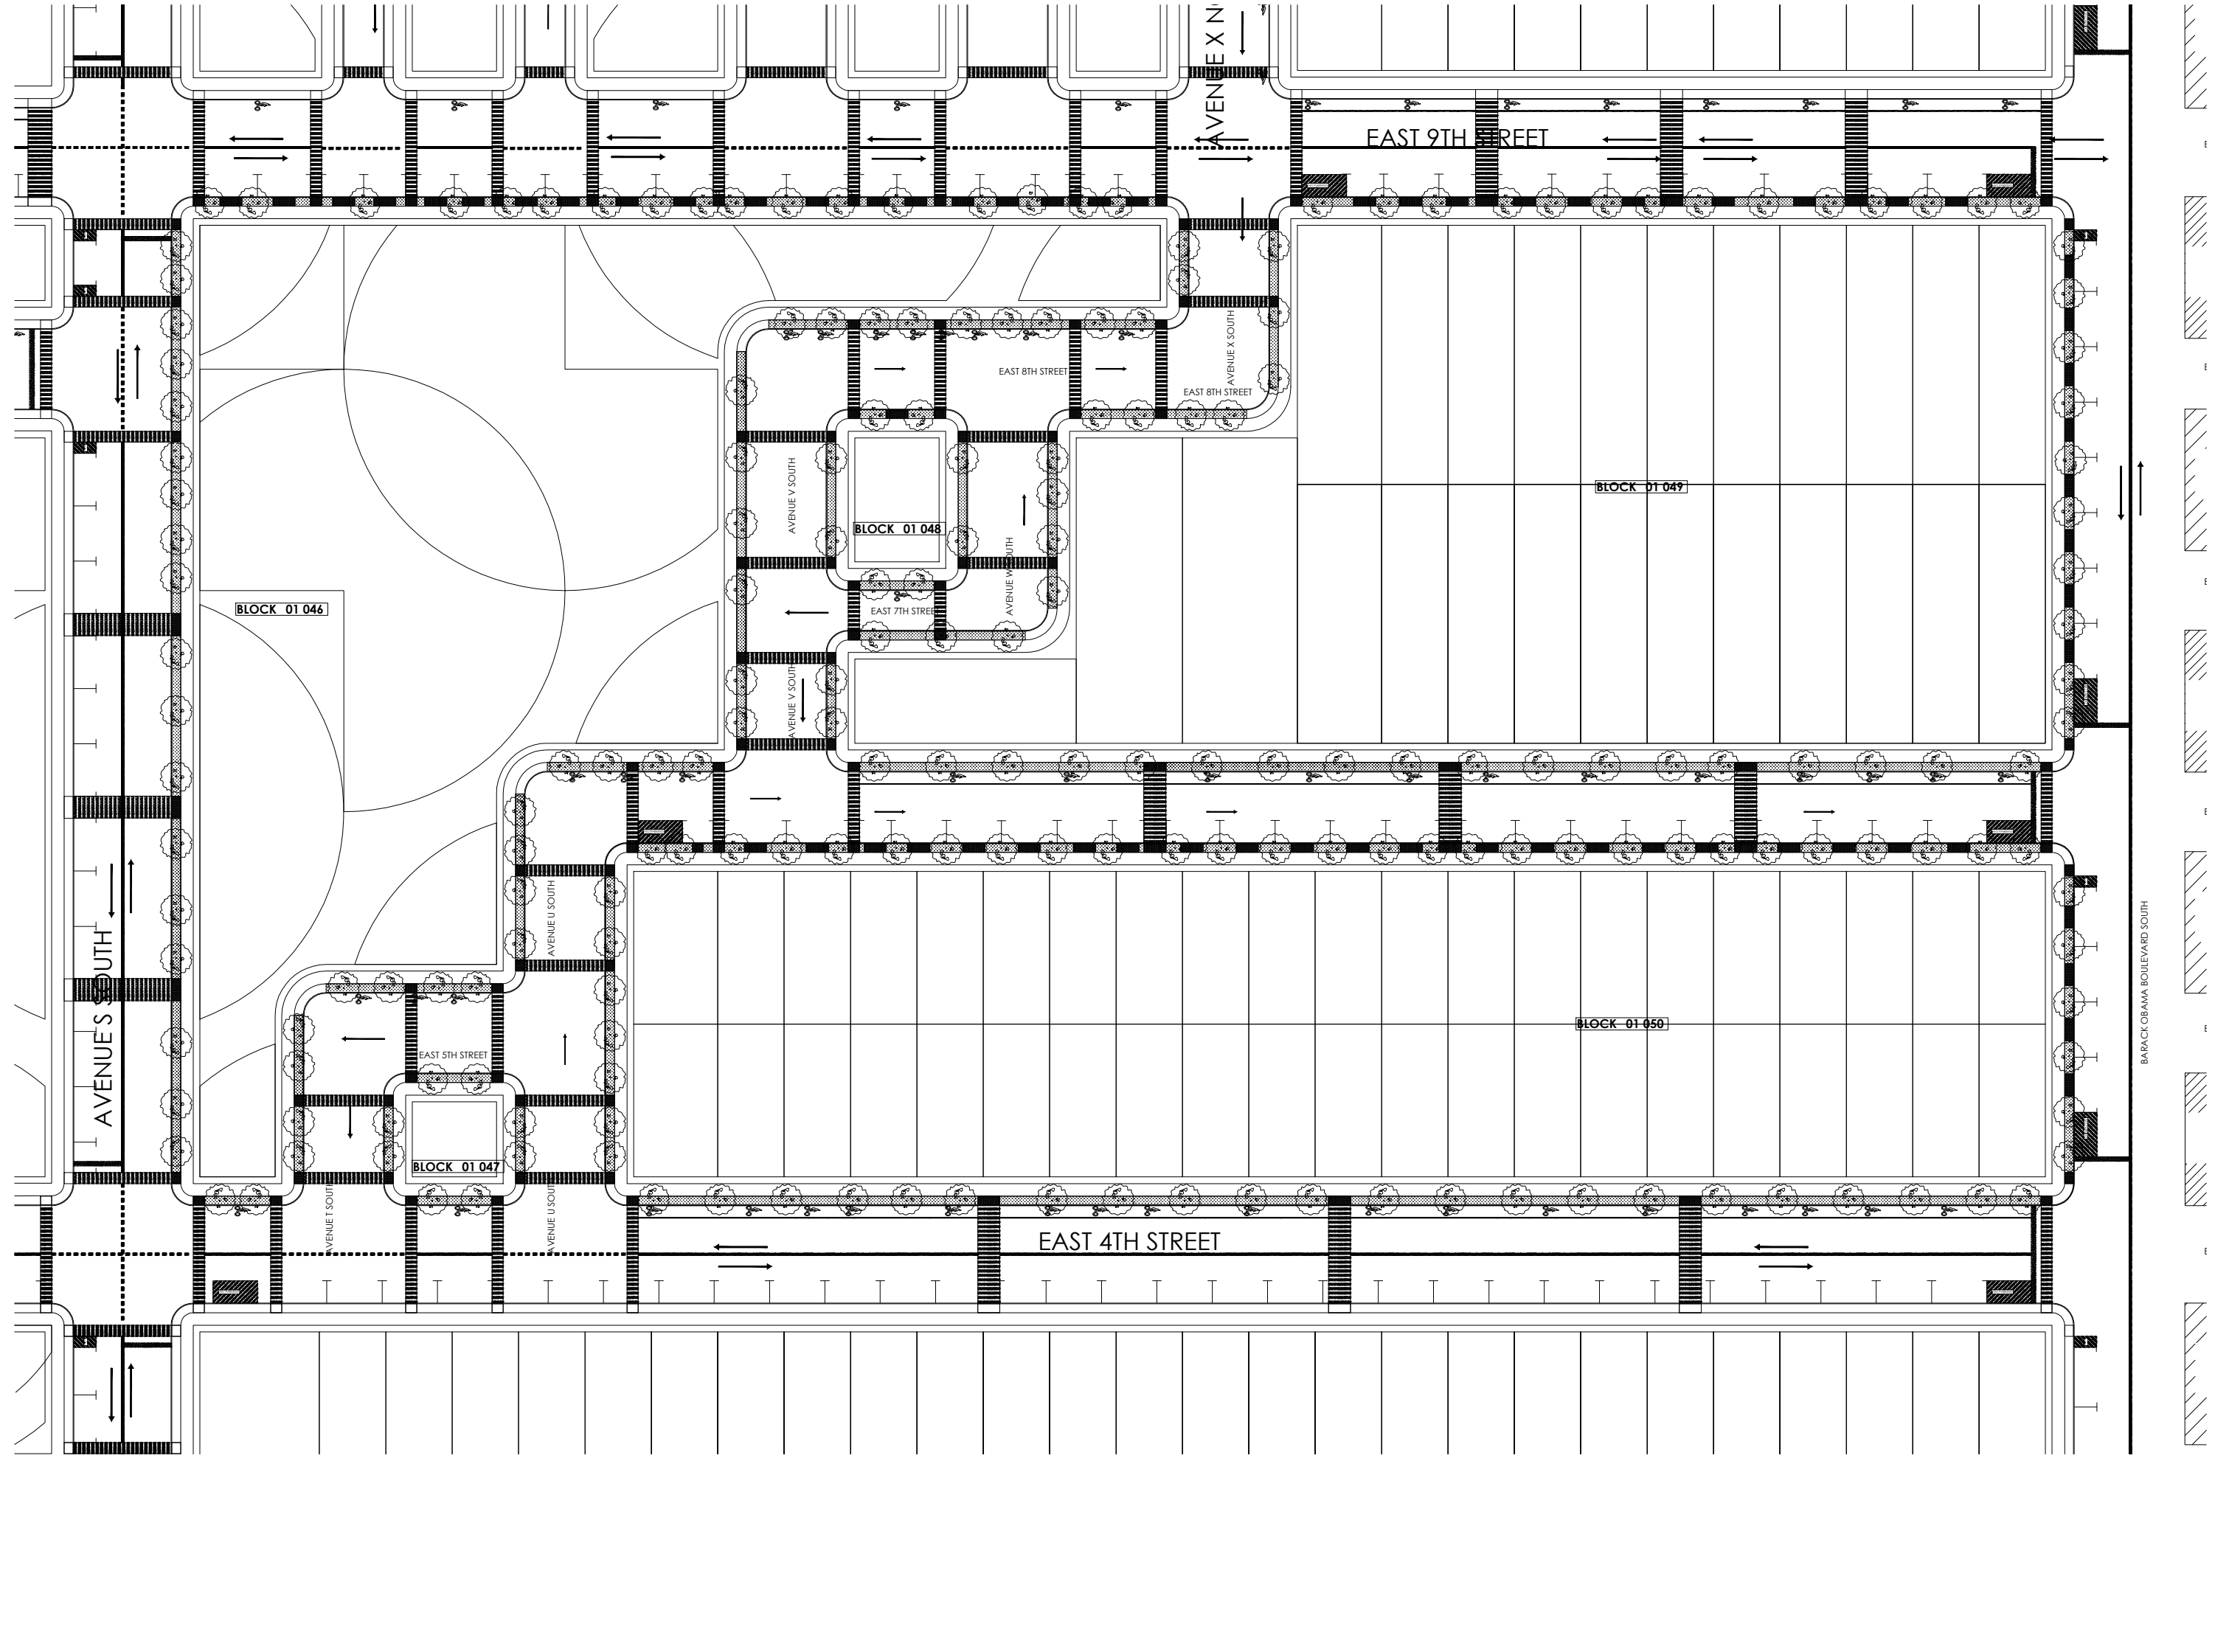


2

PHASE H NEIGHBORHOOD PLAN

G-004.100

SCALE: 1/64" = 1'-0"

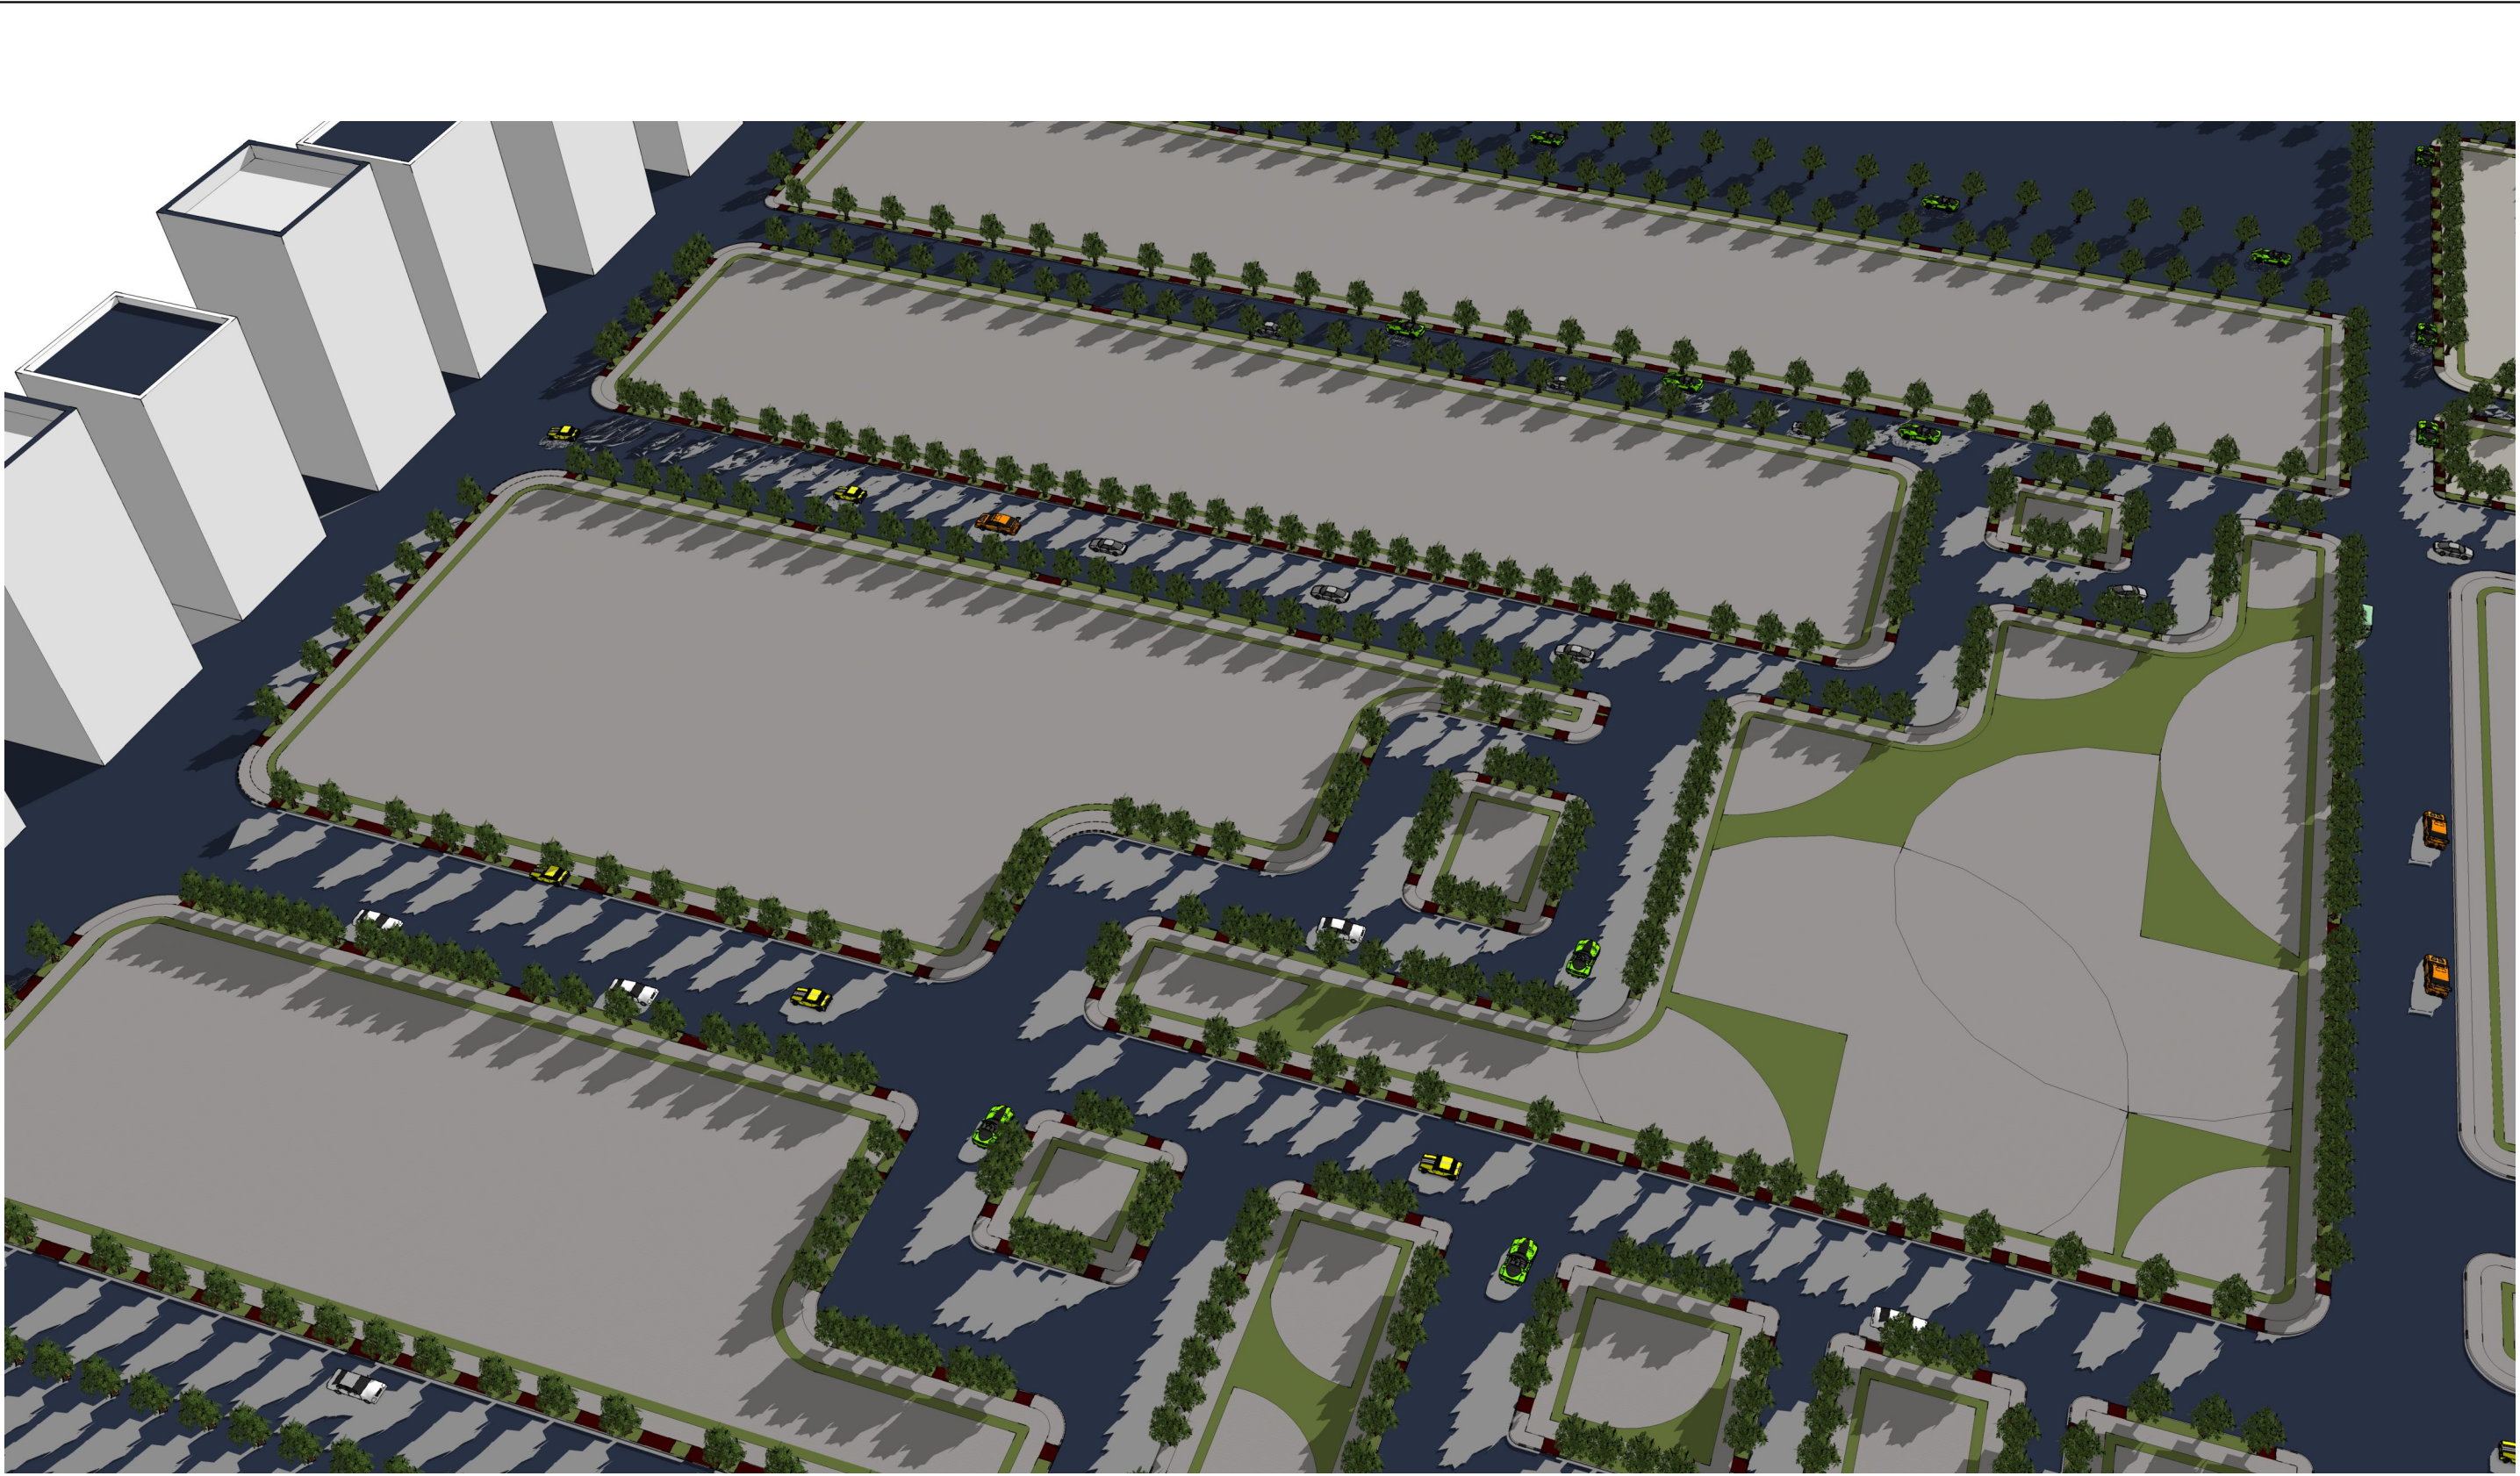


3

PHASE H NORTHWEST VIEW

G-004.100

SCALE: N.T.S

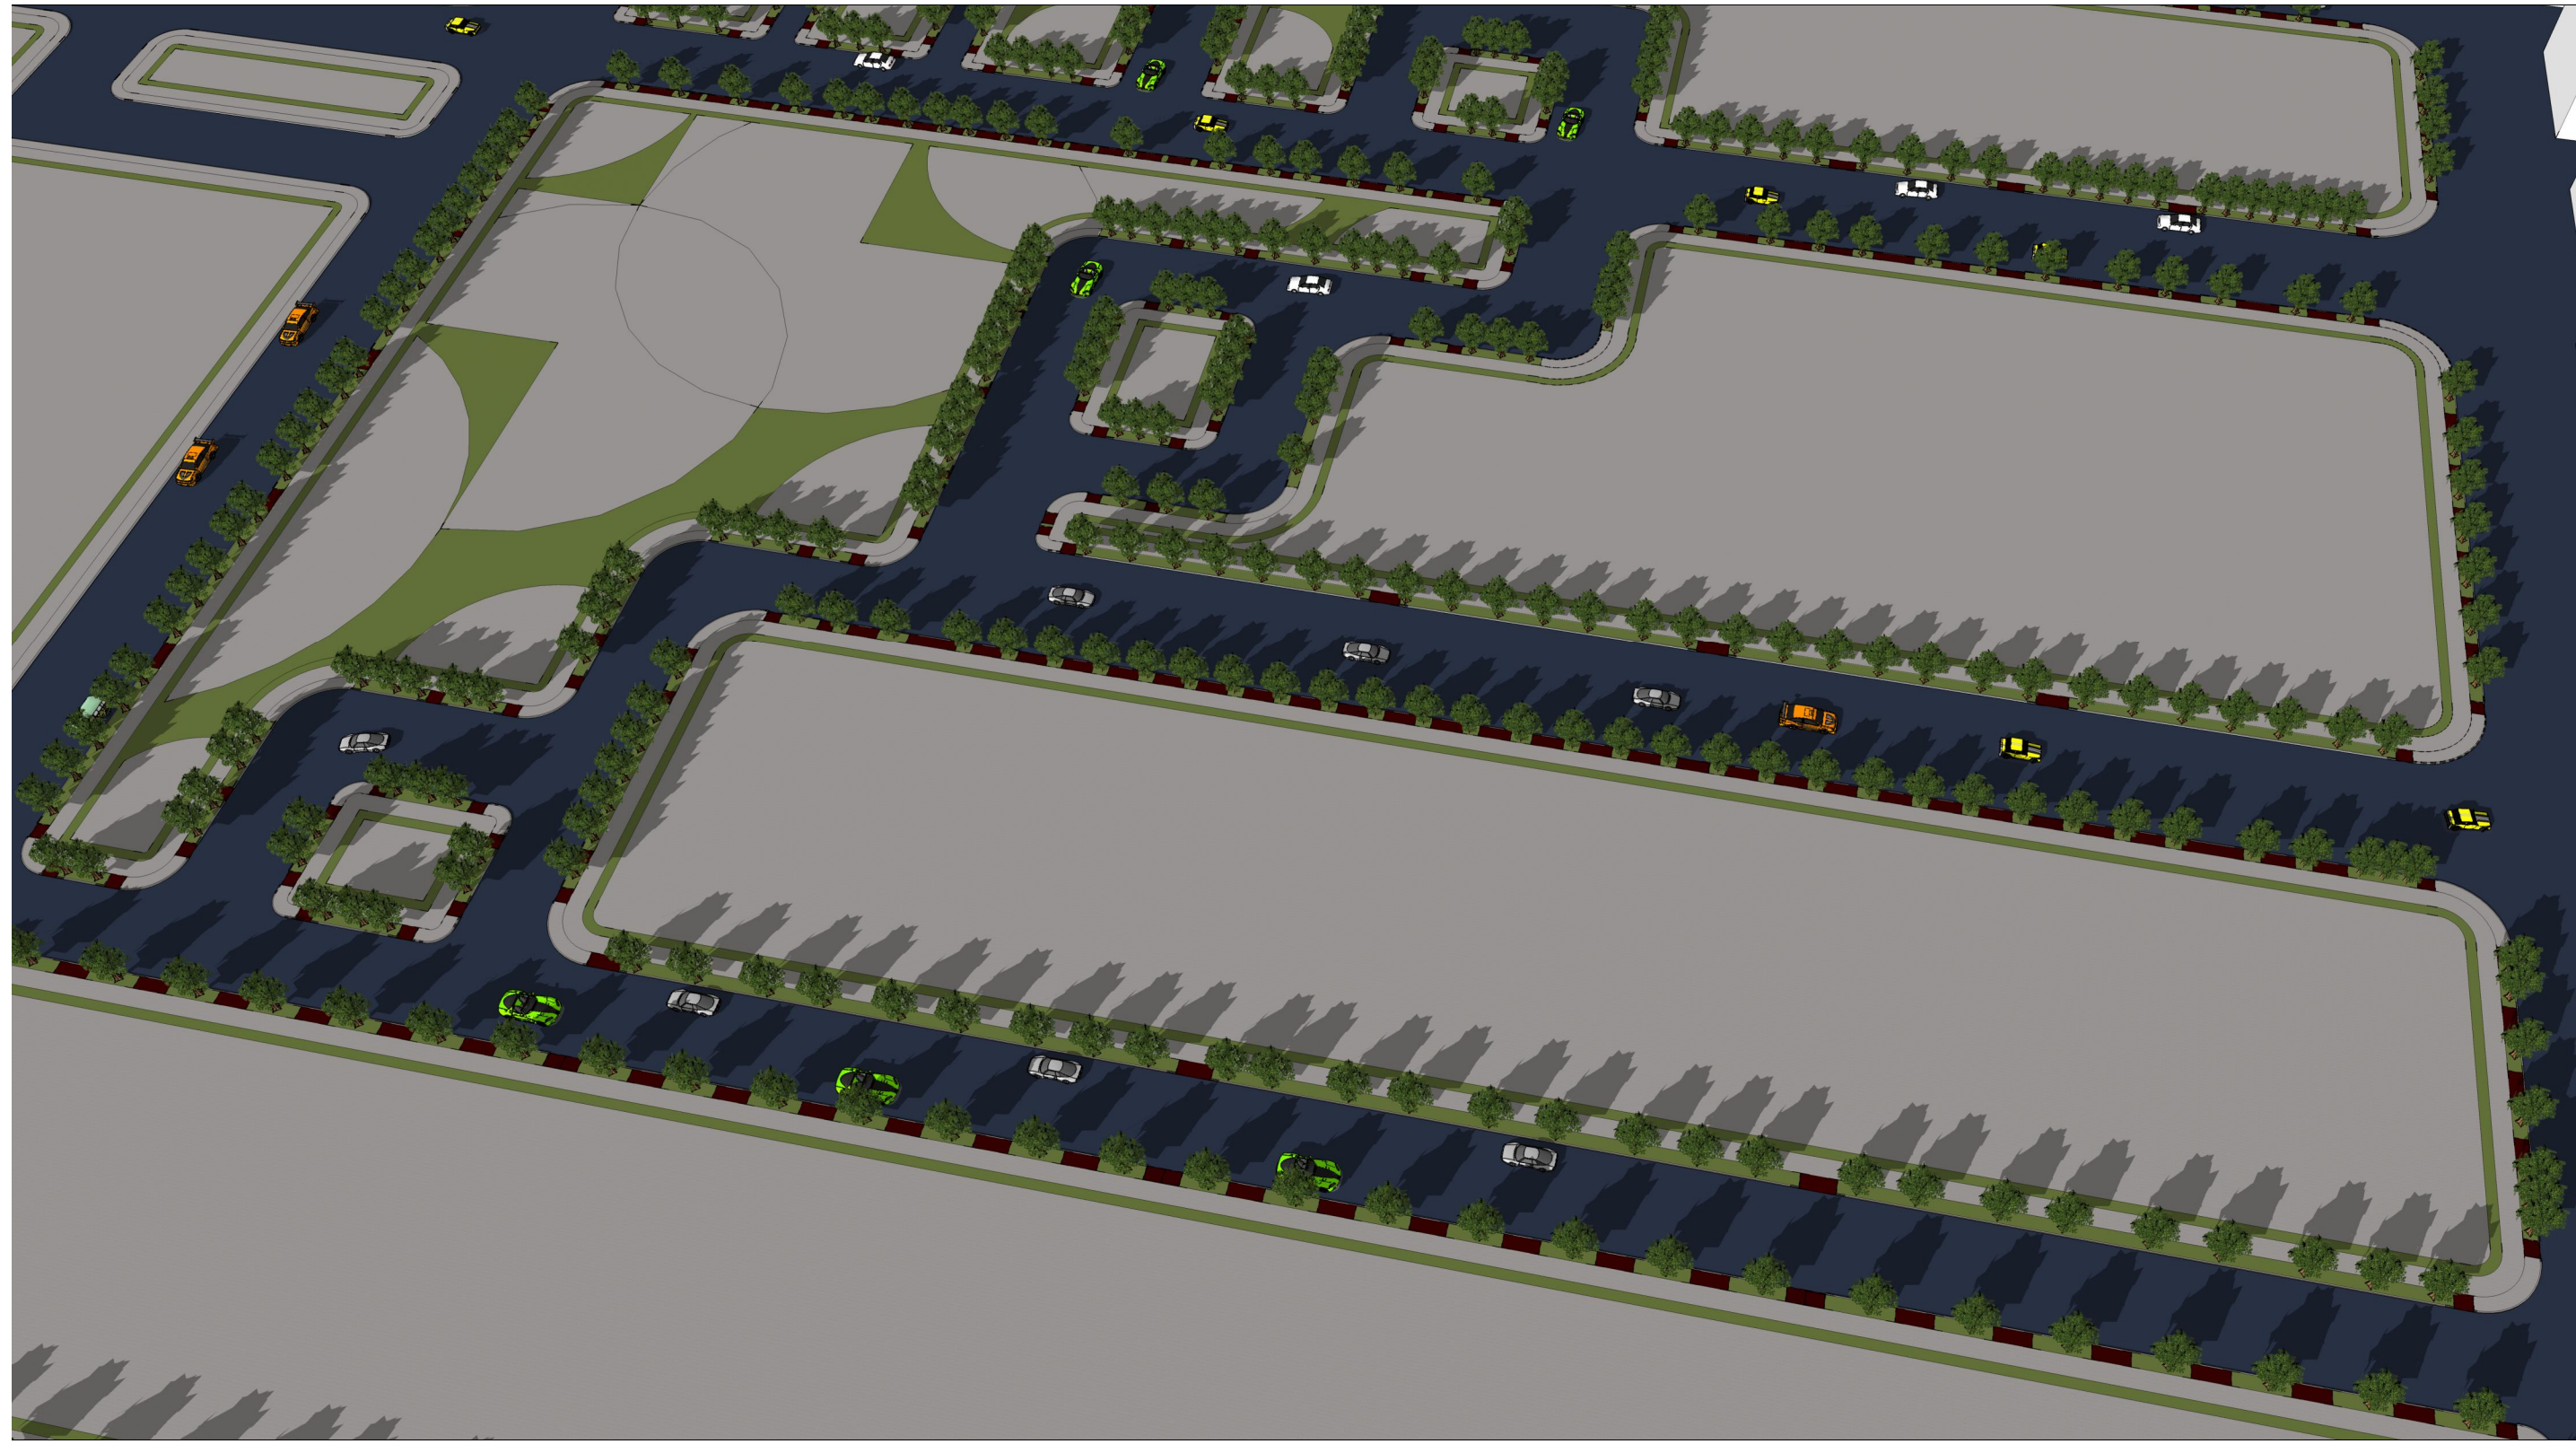

4

PHASE H SOUTHEAST VIEW

G-004.100

SCALE: N.T.S

DESIGN FIRM:

Ndengu Design, LLC.
1 Avenue C - Suite 100
Hudson City, Bayonne County,
New Jersey 07002-3620
T: (000) 000-0000
F: (000) 000-0000
E: info@ndengudesign.com
W: ndengudesign.com

CLIENT:

Buyachi Ndengu Properties, LLC.
1 Avenue C - Suite 600
Hudson City, Bayonne County,
New Jersey 07002-3620
T: (000) 000-0000
F: (000) 000-0000
E: info@ndengu.com
W: ndengu.com

PROJECT:

SHAPE REPLICATION
TO CREATE SPACE
Hudson Crossing
Hudson City, Bayonne County,
New Jersey 07002-3620

CONSULTANT:

CONSULTANT:

CONSULTANT:

CONSULTANT:

Notice:

Do not scale drawings. Contractor is responsible for verifying dimensions and details in the field. Report any discrepancies.

SITE PLAN

SCALE: 1/5000

Seal

Scale:

Drawn By: BN

Date: 07/09/2020

Checked By:

PROPERTY & LOT
NEIGHBORHOOD PLAN
PHASE H
COVER SHEET

Project No.

11001.01

DWG File Name

G-004.100.dwg

G-004.100

Sheet - of Sheets

Copyright © 2020 by Ndengu Design
All Rights Reserved