


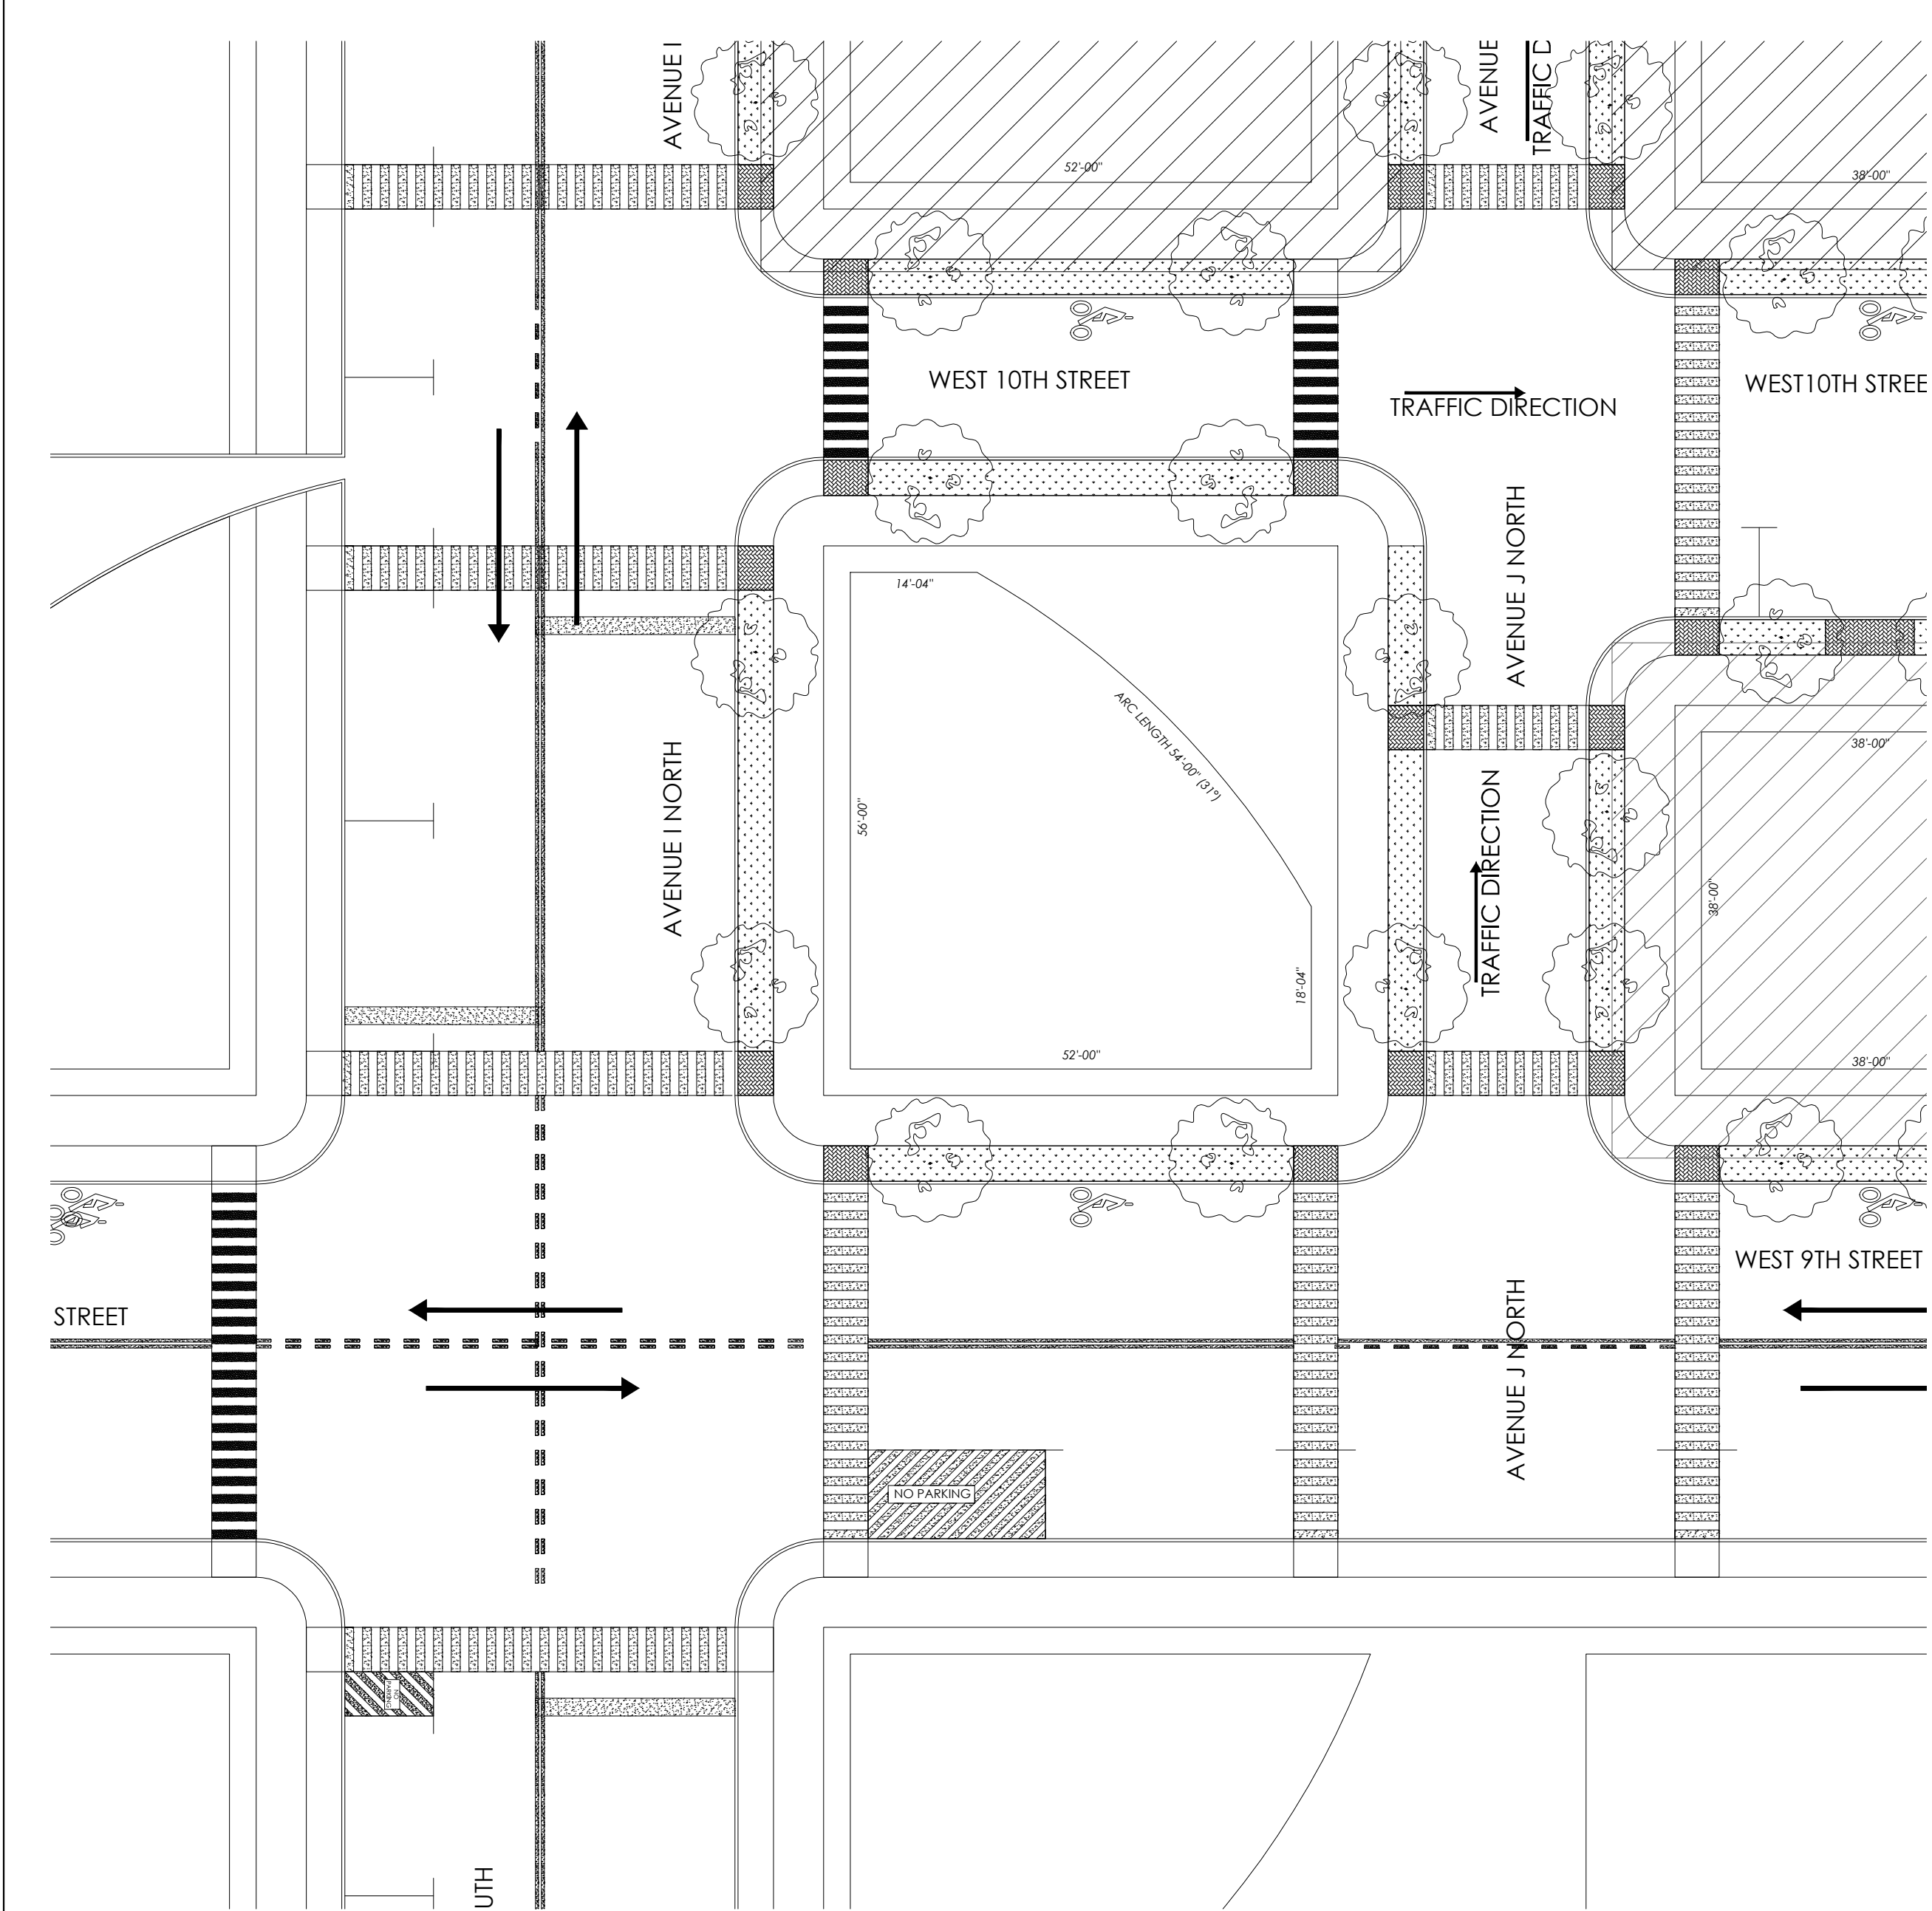

1 BLOCK 01 063 - PLAN
G-004.133 SCALE: 1/8" = 1'-0"

LOT NUMBER	ZONE TYPE	STREET ADDRESS	SQUARE FOOTAGE	NOTES
001	PUBLIC	26-30 WEST 9TH STREET	2331.00	-

2 BLOCK 01 063 - PROPERTY INFORMATION
G-004.133 SCALE: N/A



3 BLOCK 01 063 - NORTHWEST VIEW
G-004.133 SCALE: N.T.S



4 BLOCK 01 063 - SOUTHWEST VIEW
G-004.133 SCALE: N.T.S

DESIGN FIRM:
Ndengu Design, LLC.
1 Avenue C - Suite 100
Hudson City, Bayonne County,
New Jersey 07002-3620
T: (000) 000-0000
F: (000) 000-0000
E: info@ndengudesign.com
W: ndengudesign.com

CLIENT:
Buyachi Ndengu Properties, LLC.
1 Avenue C - Suite 600
Hudson City, Bayonne County,
New Jersey 07002-3620
T: (000) 000-0000
F: (000) 000-0000
E: info@ndengu.com
W: ndengu.com

PROJECT:
SHAPE REPLICATION
TO CREATE SPACE
Hudson Crossing
Hudson City, Bayonne County,
New Jersey 07002-3620

CONSULTANT:
NDENGU

CONSULTANT:
REVIEW

CONSULTANT:
PROPOSE

Notice:
Do not scale drawings. Contractor is
responsible for verifying dimensions
and details in the field. Report any
discrepancies.

SITE PLAN
SCALE: 1"=100'
Seal

Scale: Drawn By: BN

Date: 09/09/2020 Checked By:
PROPERTY & LOT
NEIGHBORHOOD PLAN
PHASE K
BLOCK 01 063
LOT 001

Project No.
11001.01
DWG File Name
G-004.130.dwg

G-004.133
Sheet - of Sheets

Copyright © 2020 by Ndengu Design
All Rights Reserved