


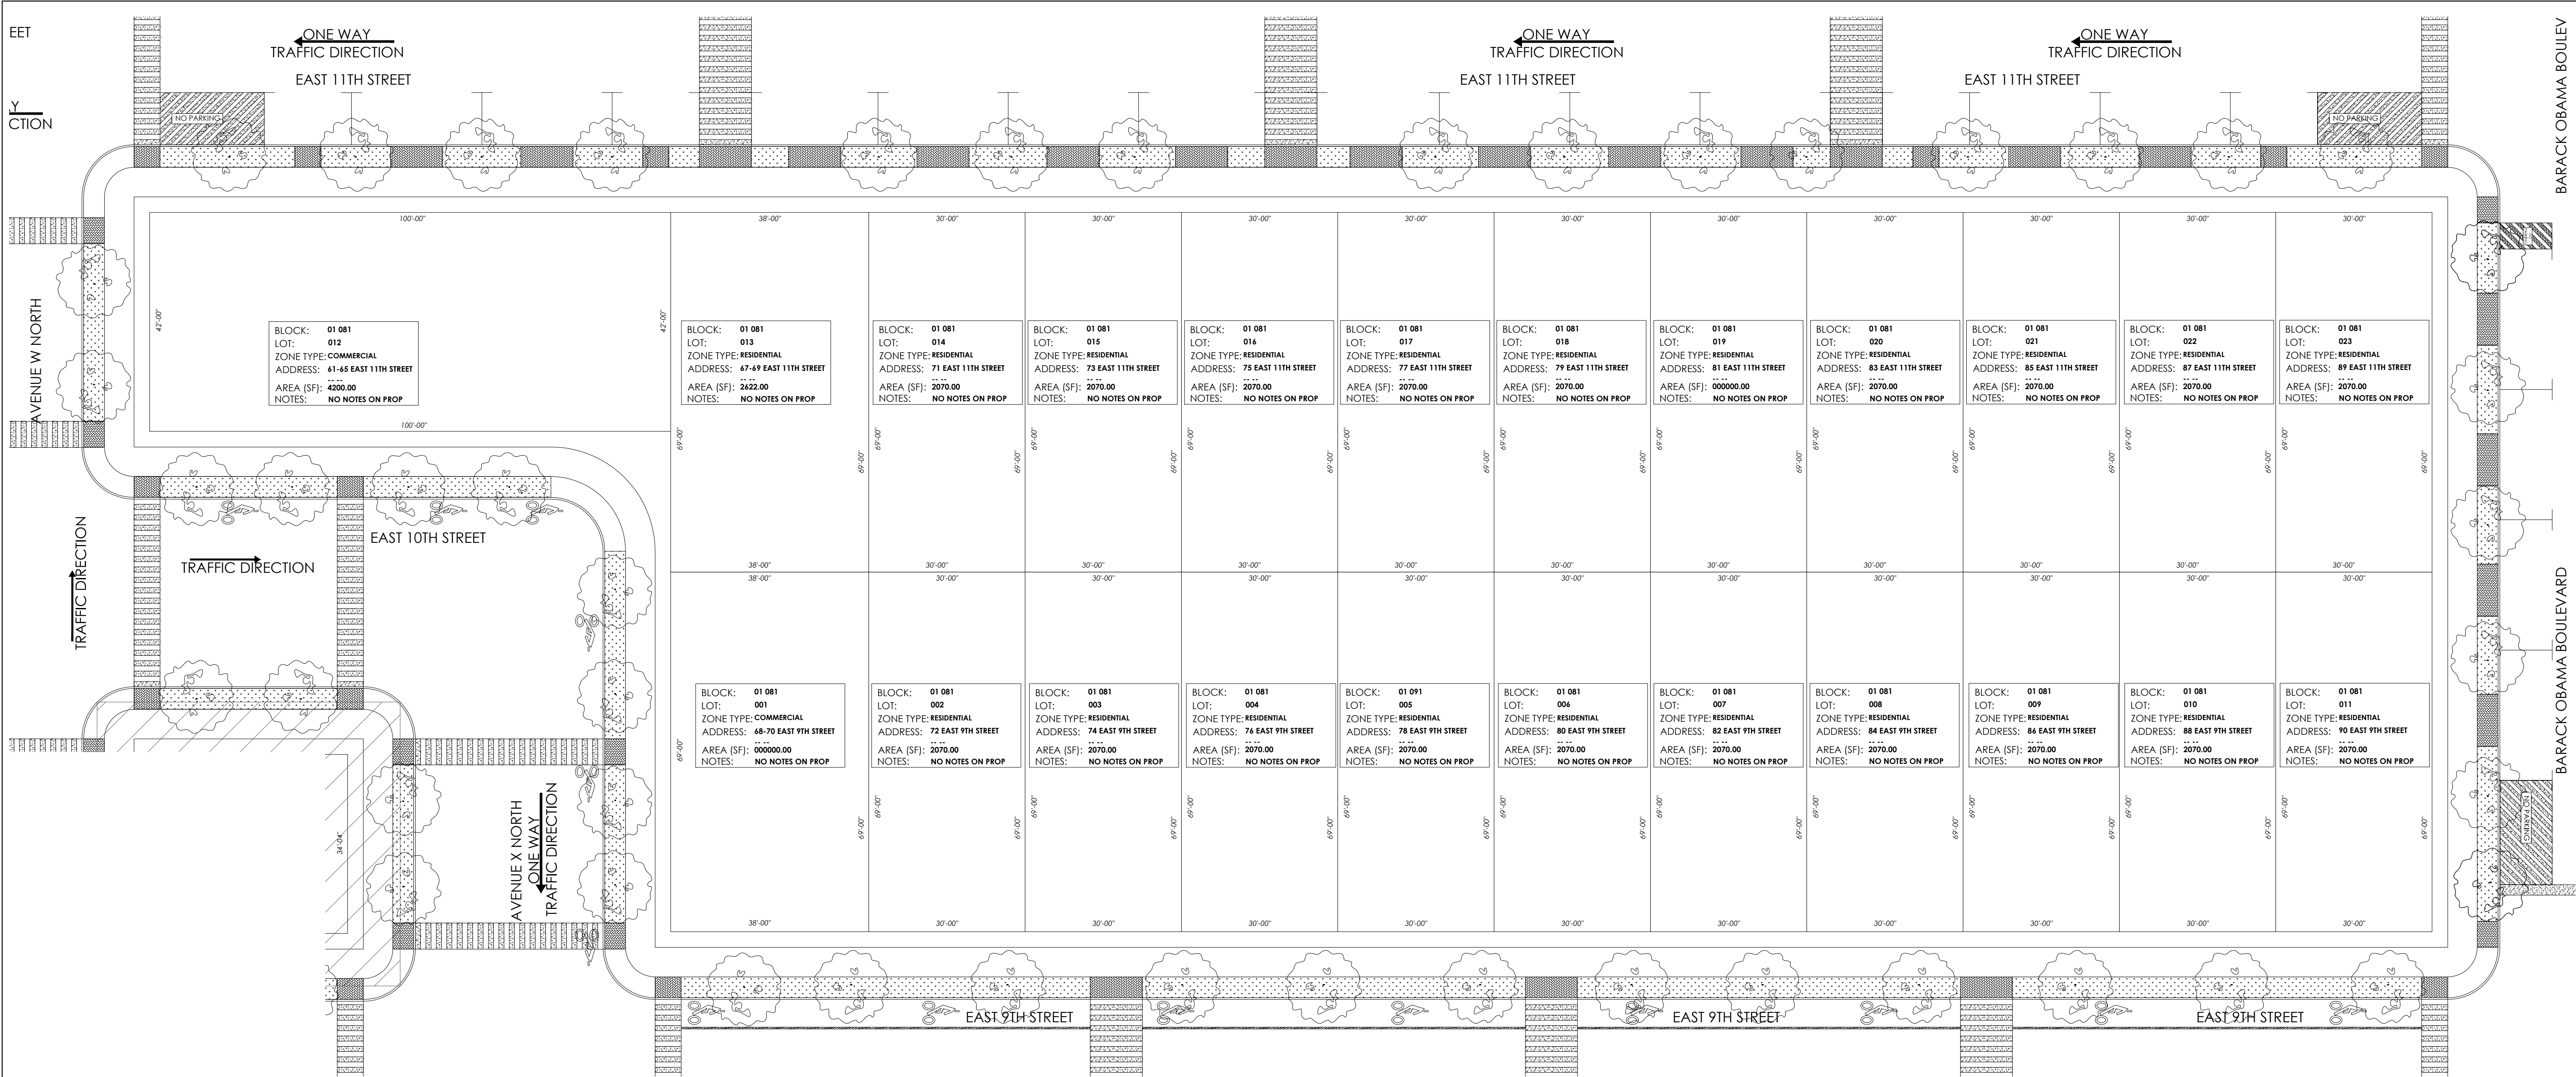

1 PHASE M NEIGHBORHOOD PLAN - BLOCK 01 081

G-004.163 SCALE: 1/16" = 1' - 0"

LOT NUMBER	ZONE TYPE	STREET ADDRESS	SQUARE FOOTAGE	NOTES
001	COMMERCIAL	68-70 EAST 9TH STREET	2622.00	-
002	RESIDENTIAL	72 EAST 9TH STREET	2070.00	-
003	RESIDENTIAL	74 EAST 9TH STREET	2070.00	-
004	RESIDENTIAL	76 EAST 9TH STREET	2070.00	-
005	RESIDENTIAL	78 EAST 9TH STREET	2070.00	-
006	COMMERCIAL	80 EAST 9TH STREET	2070.00	-
007	RESIDENTIAL	82 EAST 9TH STREET	2070.00	-
008	RESIDENTIAL	84 EAST 9TH STREET	2070.00	-
009	RESIDENTIAL	86 EAST 9TH STREET	2070.00	-
0010	RESIDENTIAL	88 EAST 9TH STREET	2070.00	-
0011	RESIDENTIAL	90 EAST 9TH STREET	2070.00	-
0012	COMMERCIAL	61-65 EAST 11TH STREET	4200.00	-
0013	RESIDENTIAL	67-69 EAST 11TH STREET	2622.00	-
0014	RESIDENTIAL	71 EAST 11TH STREET	2070.00	-
0015	RESIDENTIAL	73 EAST 11TH STREET	2070.00	-
0016	RESIDENTIAL	75 EAST 11TH STREET	2070.00	-
0017	RESIDENTIAL	77 EAST 11TH STREET	2070.00	-
0018	RESIDENTIAL	79 EAST 11TH STREET	2070.00	-
0019	RESIDENTIAL	81 EAST 11TH STREET	2070.00	-
0020	RESIDENTIAL	83 EAST 11TH STREET	2070.00	-
0021	RESIDENTIAL	85 EAST 11TH STREET	2070.00	-
0022	RESIDENTIAL	87 EAST 11TH STREET	2070.00	-
0023	RESIDENTIAL	89 EAST 11TH STREET	2070.00	-

2 PHASE M NEIGHBORHOOD PLAN - PROPERTY INFORMATION

G-004.163 SCALE: N/A



3 BLOCK 01 081 - NORTHEAST VIEW

G-004.163 SCALE: N/A



4 BLOCK 01 081 - SOUTHWEST VIEW

G-004.163 SCALE: N/A

DESIGN FIRM:
Ndengu Design, LLC.
1 Avenue C - Suite 100
Hudson City, Bayonne County,
New Jersey 07002-3620
T: (000) 000-0000
F: (000) 000-0000
E: info@ndengudesign.com
W: ndengudesign.com

CLIENT:
Buyachi Ndengu Properties, LLC.
1 Avenue C - Suite 600
Hudson City, Bayonne County,
New Jersey 07002-3620
T: (000) 000-0000
F: (000) 000-0000
E: info@ndengu.com
W: ndengu.com

PROJECT:
SHAPE REPLICATION
TO CREATE SPACE
Hudson Crossing
Hudson City, Bayonne County,
New Jersey 07002-3620

CONSULTANT:
NDENGU

CONSULTANT:
NDENGU

CONSULTANT:
NDENGU

CONSULTANT:
NDENGU

Notice:
Do not scale drawings. Contractor is
responsible for verifying dimensions
and details in the field. Report any
discrepancies.

SITE PLAN
SCALE: 1/4"=1'-0"

Scale:
Date: 09/09/2020
Checked By:
PROJECT & LOT
NEIGHBORHOOD PLAN
PHASE M
BLOCK 01 081
LOTS 001-023
Project No.
11001.01
DWG File Name
G-004.163.dwg

G-004.163
Sheet - of Sheets
Copyright © 2020 by Ndengu Design
All Rights Reserved