



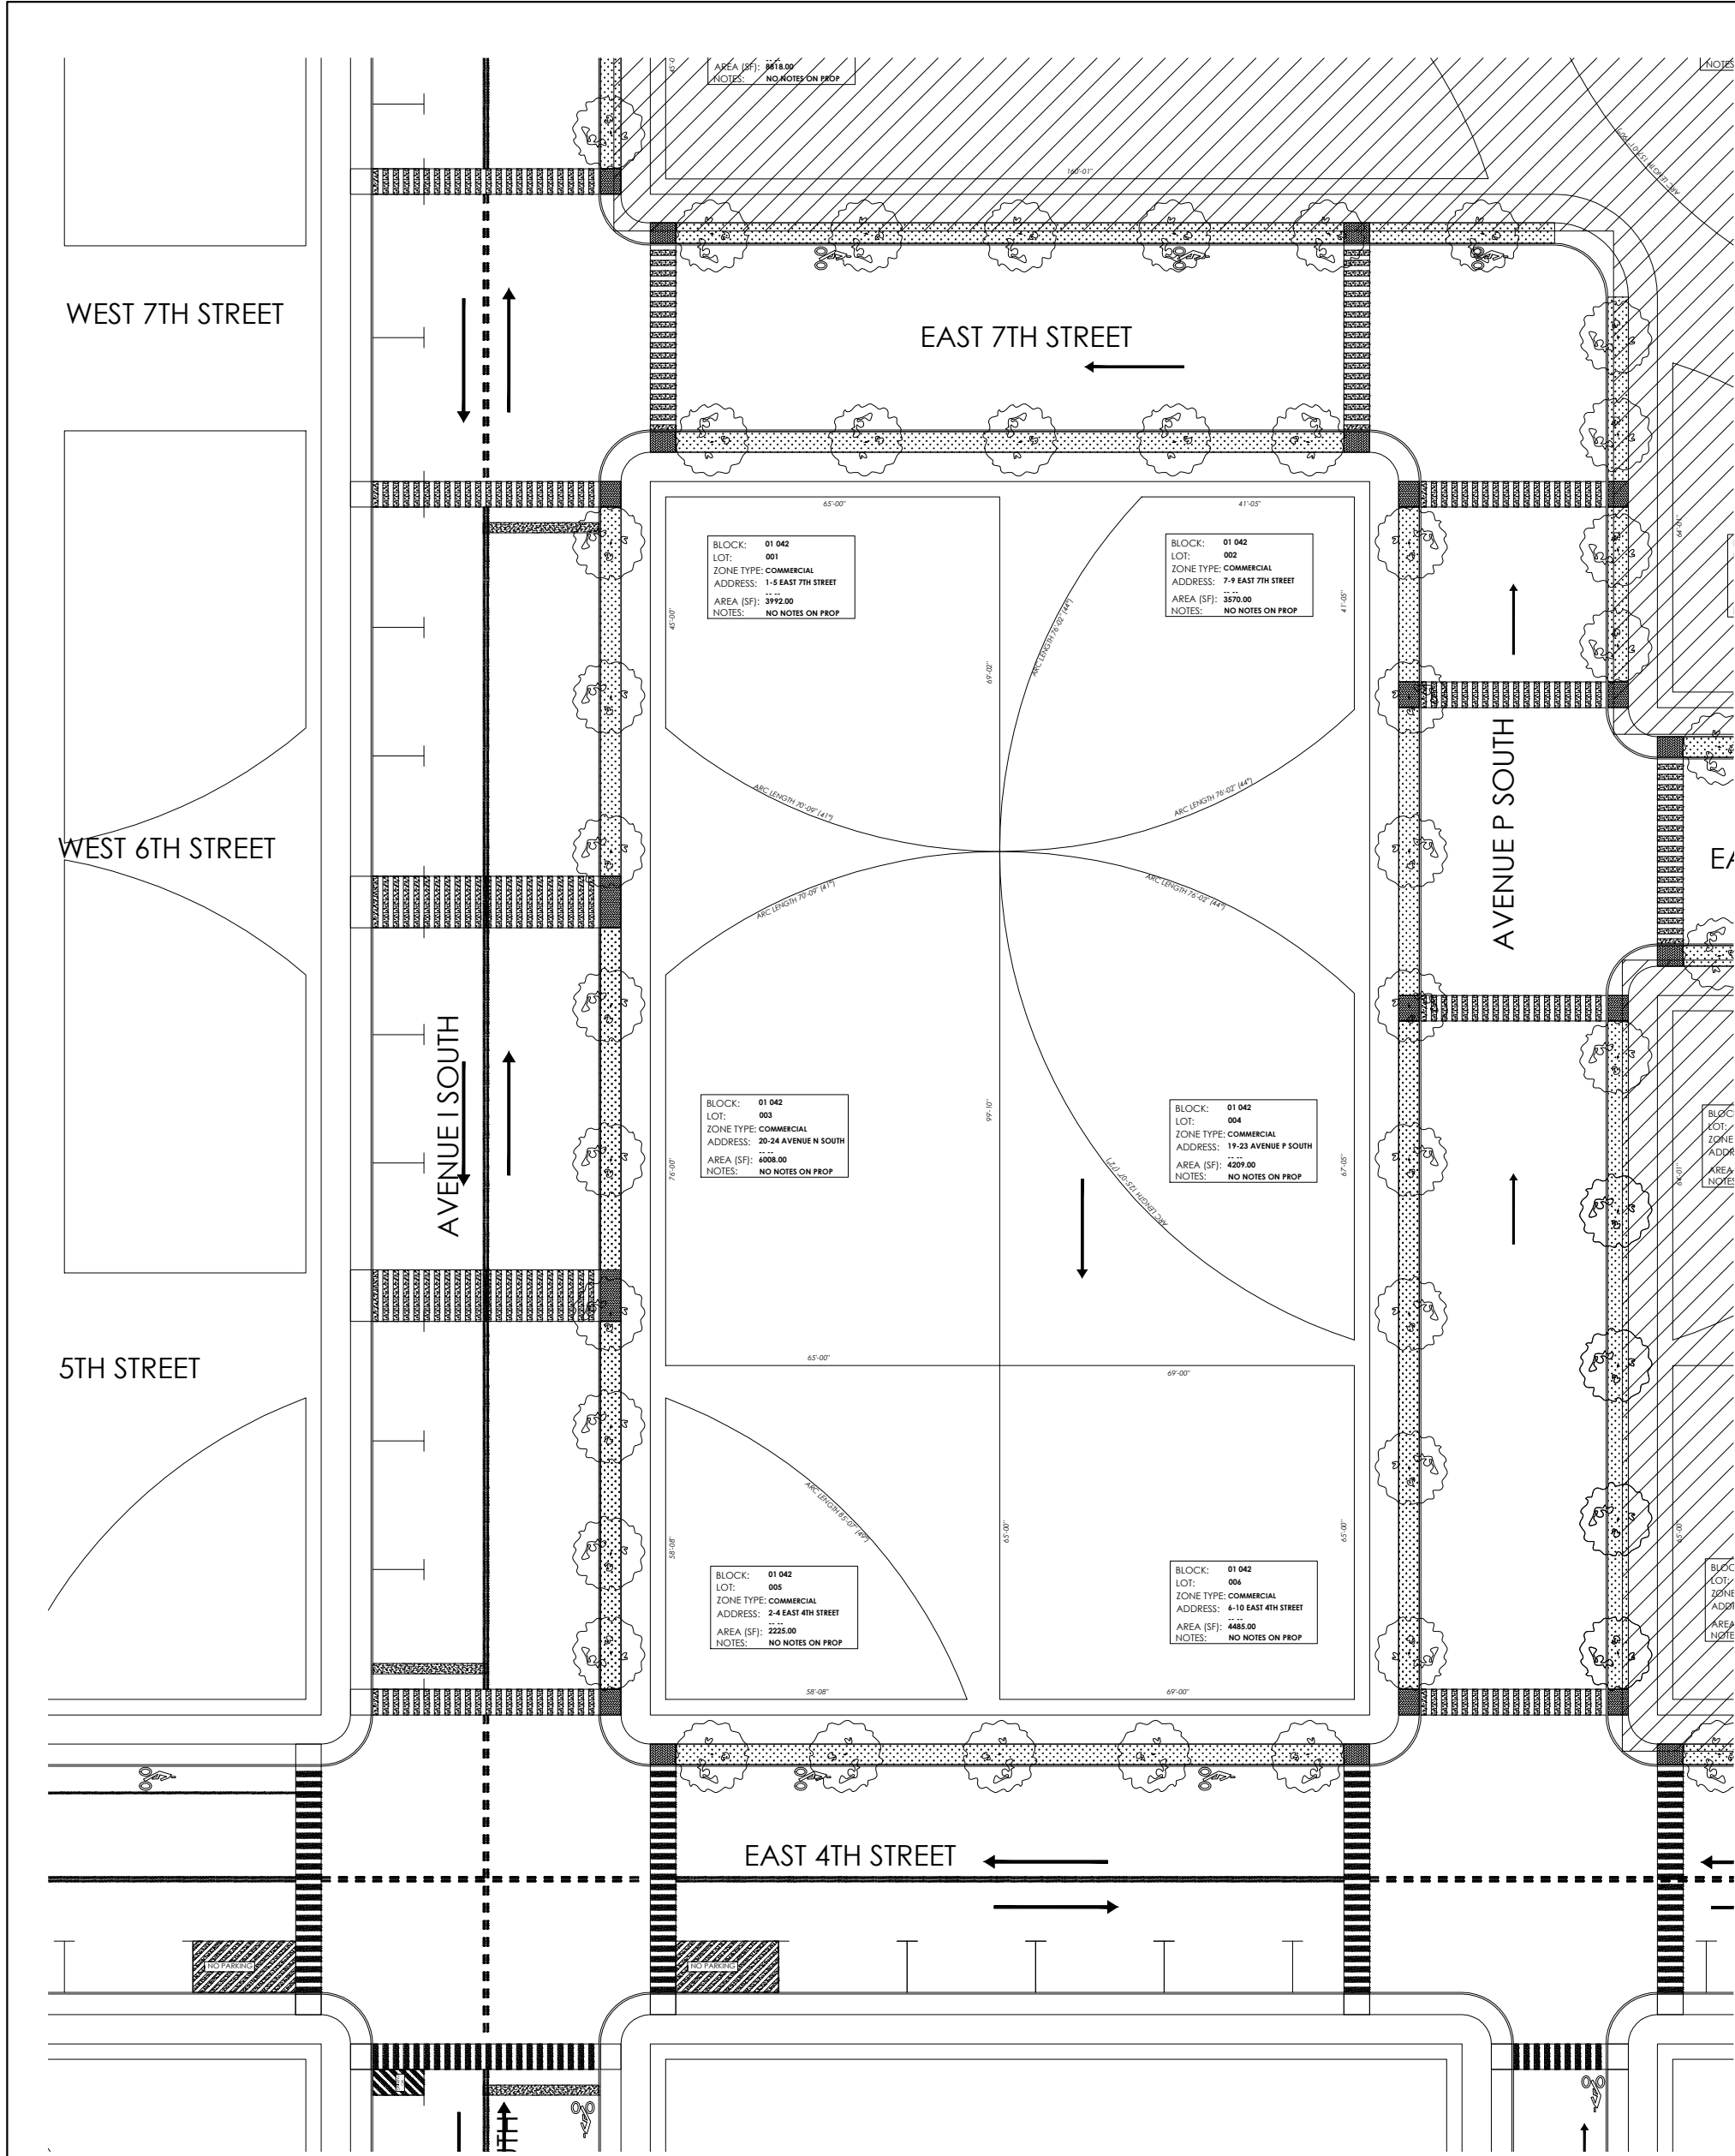

1 BLOCK PLAN BLOCK 01 042
G-004.91 SCALE: 1/32" = 1' - 0"

LOT NUMBER	ZONE TYPE	STREET ADDRESS	SQUARE FOOTAGE	NOTES
001	COMMERCIAL	1-5 EAST 7TH STREET	3992.00	-
002	COMMERCIAL	7-9 EAST 7TH STREET	3570.00	-
003	COMMERCIAL	20-24 AVENUE N SOUTH	6008.00	-
004	COMMERCIAL	19-23 AVENUE P SOUTH	4209.00	-
005	COMMERCIAL	2-4 EAST 4TH STREET	2225.00	-
006	COMMERCIAL	6-10 EAST 4TH STREET	4485.00	-

2 BLOCK PLAN BLOCK 01 042
G-004.91 SCALE: 1/16" = 1' - 0"

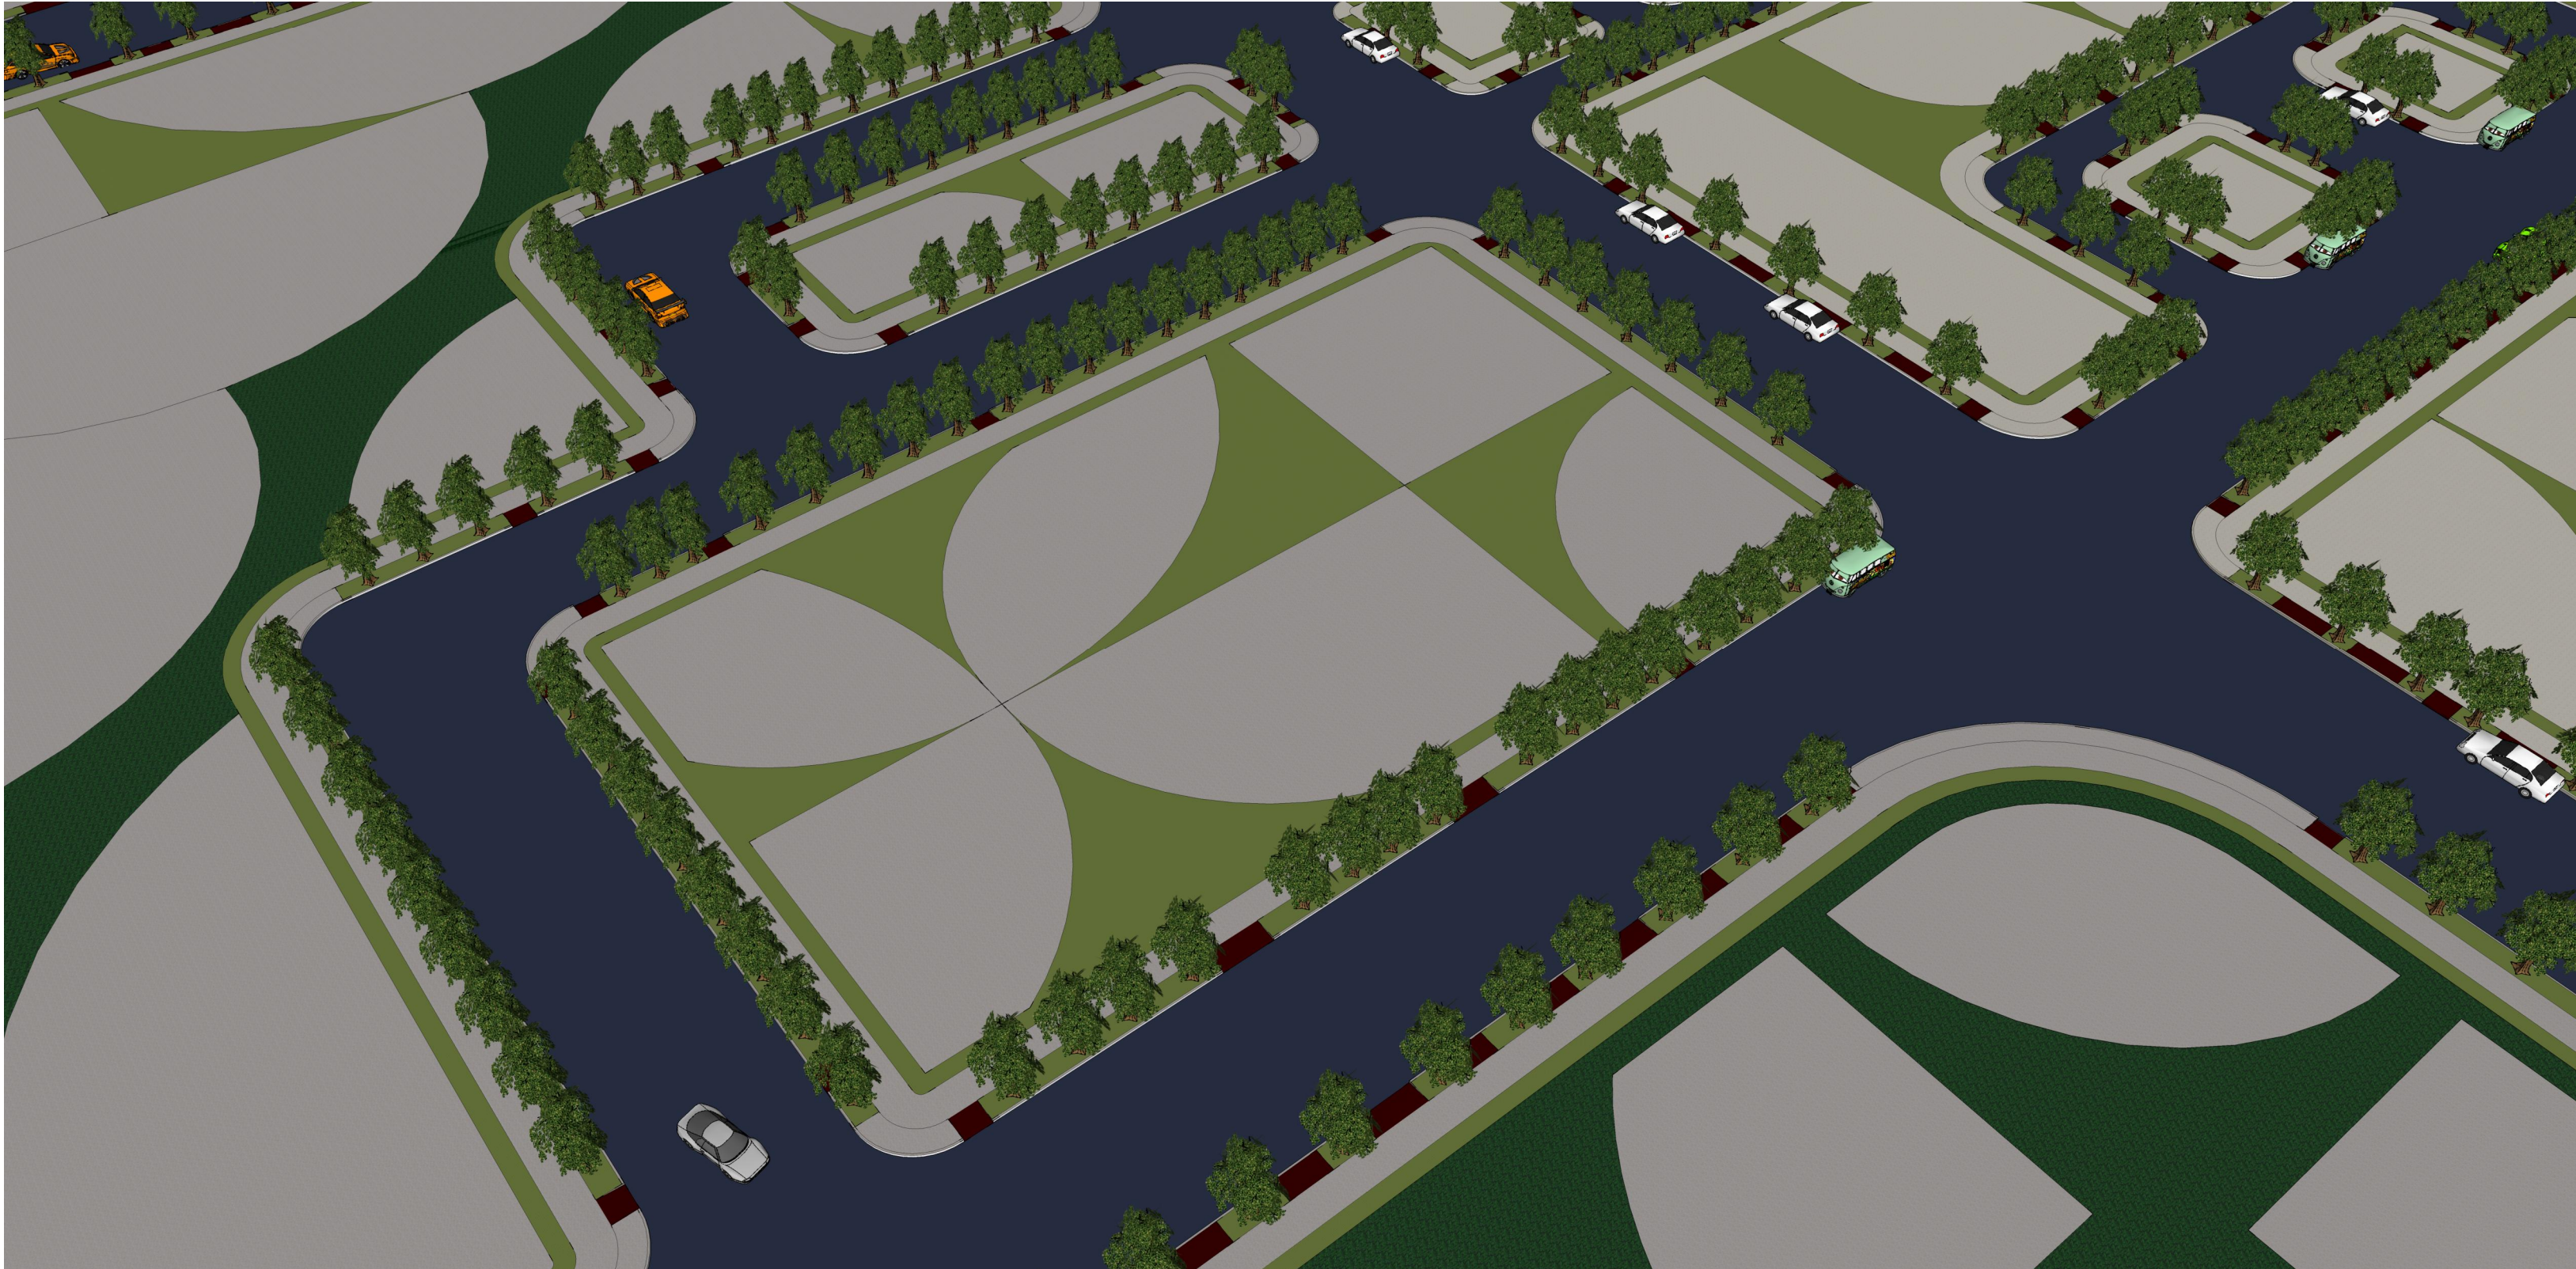

3 BLOCK 01 042 - NORTHWEST VIEW
G-004.91 SCALE: N.T.S



4 BLOCK 01 042 - NORTHWEST VIEW
G-004.91 SCALE: N.T.S

DESIGN FIRM:
Ndengu Design, LLC.
1 Avenue C - Suite 100
Hudson City, Bayonne County,
New Jersey 07002-3620
T: (000) 000-0000
F: (000) 000-0000
E: info@ndengudesign.com
W: ndengudesign.com

CLIENT:
Buyachi Ndengu Properties, LLC.
1 Avenue C - Suite 600
Hudson City, Bayonne County,
New Jersey 07002-3620
Tel: (000) 000-0000
Fax: (000) 000-0000
E: info@ndengu.com
W: ndengu.com

PROJECT:
SHAPE REPLICATION
TO CREATE SPACE
Hudson Crossing
Hudson City, Bayonne County,
New Jersey 07002-3620

CONSULTANT:
CONSULTANT:
CONSULTANT:

NOTICE:
Do not scale drawings. Contractor is
responsible for verifying dimensions
and details in the field. Report any
discrepancies.

SITE PLAN
SCALE: 1/3200
Scale:
Drawn By: BN
Checked By:
Date: 00/00/00
PROJECT & LOT
NEIGHBORHOOD PLAN
PHASE G
BLOCK 01 042
LOTS 001-006
Project No.
11001.01
Drawing Name
G-004.90.dwg
G-004.91
Sheet - of Sheets
Copyright © 2020 by Ndengu Design
All Rights Reserved