


1 BLOCK AND LOT PLAN  
G-004.41 SCALE: 1/32" = 1'-0"

LOT NUMBER	ZONE TYPE	STREET ADDRESS	SQUARE FOOTAGE	NOTES	LOT NUMBER	ZONE TYPE	STREET ADDRESS	SQUARE FOOTAGE	NOTES
001	RESIDENTIAL	34-38 EAST 2ND STREET	3726.00	-	0040	RESIDENTIAL	61 EAST 4TH STREET	2070.00	-
002	RESIDENTIAL	40 EAST 2ND STREET	2070.00	-	0041	RESIDENTIAL	63 EAST 4TH STREET	2070.00	-
003	RESIDENTIAL	42 EAST 2ND STREET	2070.00	-	0042	RESIDENTIAL	65 EAST 4TH STREET	2070.00	-
004	RESIDENTIAL	44 EAST 2ND STREET	2070.00	-	0043	RESIDENTIAL	67 EAST 4TH STREET	2070.00	-
005	RESIDENTIAL	46 EAST 2ND STREET	2070.00	-	0044	RESIDENTIAL	69 EAST 4TH STREET	2070.00	-
006	RESIDENTIAL	48 EAST 2ND STREET	2070.00	-	0045	RESIDENTIAL	71 EAST 4TH STREET	2070.00	-
007	RESIDENTIAL	50 EAST 2ND STREET	2070.00	-	0046	RESIDENTIAL	73 EAST 4TH STREET	2070.00	-
008	RESIDENTIAL	52 EAST 2ND STREET	2070.00	-	0047	RESIDENTIAL	75 EAST 4TH STREET	2070.00	-
009	RESIDENTIAL	54 EAST 2ND STREET	2070.00	-	0048	RESIDENTIAL	77 EAST 4TH STREET	2070.00	-
0010	RESIDENTIAL	56 EAST 2ND STREET	2070.00	-	0049	RESIDENTIAL	79 EAST 4TH STREET	2070.00	-
0011	RESIDENTIAL	58 EAST 2ND STREET	2070.00	-	0050	RESIDENTIAL	81 EAST 4TH STREET	2070.00	-
0012	RESIDENTIAL	60 EAST 2ND STREET	2070.00	-	0051	RESIDENTIAL	83 EAST 4TH STREET	2070.00	-
0013	RESIDENTIAL	62 EAST 2ND STREET	2070.00	-	0052	RESIDENTIAL	85 EAST 4TH STREET	2070.00	-
0014	RESIDENTIAL	64 EAST 2ND STREET	2070.00	-	0053	RESIDENTIAL	87 EAST 4TH STREET	2070.00	-
0015	RESIDENTIAL	66 EAST 2ND STREET	2070.00	-	0054	RESIDENTIAL	89 EAST 4TH STREET	2070.00	-
0016	RESIDENTIAL	68 EAST 2ND STREET	2070.00	-					
0017	RESIDENTIAL	70 EAST 2ND STREET	2070.00	-					
0018	RESIDENTIAL	72 EAST 2ND STREET	2070.00	-					
0019	RESIDENTIAL	74 EAST 2ND STREET	2070.00	-					
0020	RESIDENTIAL	76 EAST 2ND STREET	2070.00	-					
0021	RESIDENTIAL	78 EAST 2ND STREET	2070.00	-					
0022	RESIDENTIAL	80 EAST 2ND STREET	2070.00	-					
0023	RESIDENTIAL	82 EAST 2ND STREET	2070.00	-					
0024	RESIDENTIAL	84 EAST 2ND STREET	2070.00	-					
0025	RESIDENTIAL	86 EAST 2ND STREET	2070.00	-					
0026	RESIDENTIAL	88 EAST 2ND STREET	2070.00	-					
0027	RESIDENTIAL	90 EAST 2ND STREET	2070.00	-					
0028	RESIDENTIAL	33-37 EAST 4TH STREET	3726.00	-					
0029	RESIDENTIAL	39 EAST 4TH STREET	2070.00	-					
0030	RESIDENTIAL	41 EAST 4TH STREET	2070.00	-					
0031	RESIDENTIAL	43 EAST 4TH STREET	2070.00	-					
0032	RESIDENTIAL	45 EAST 4TH STREET	2070.00	-					
0033	RESIDENTIAL	47 EAST 4TH STREET	2070.00	-					
0034	RESIDENTIAL	49 EAST 4TH STREET	2070.00	-					
0035	RESIDENTIAL	51 EAST 4TH STREET	2070.00	-					
0036	RESIDENTIAL	53 EAST 4TH STREET	2070.00	-					
0037	RESIDENTIAL	55 EAST 4TH STREET	2070.00	-					
0038	RESIDENTIAL	57 EAST 4TH STREET	2070.00	-					
0039	RESIDENTIAL	59 EAST 4TH STREET	2070.00	-					

2 PHASE D\_NEIGHBORHOOD PLAN  
G-004.41 N.T.S



3 BLOCK 01 033 - NORTHEAST VIEW  
G-004.41 SCALE: N.T.S

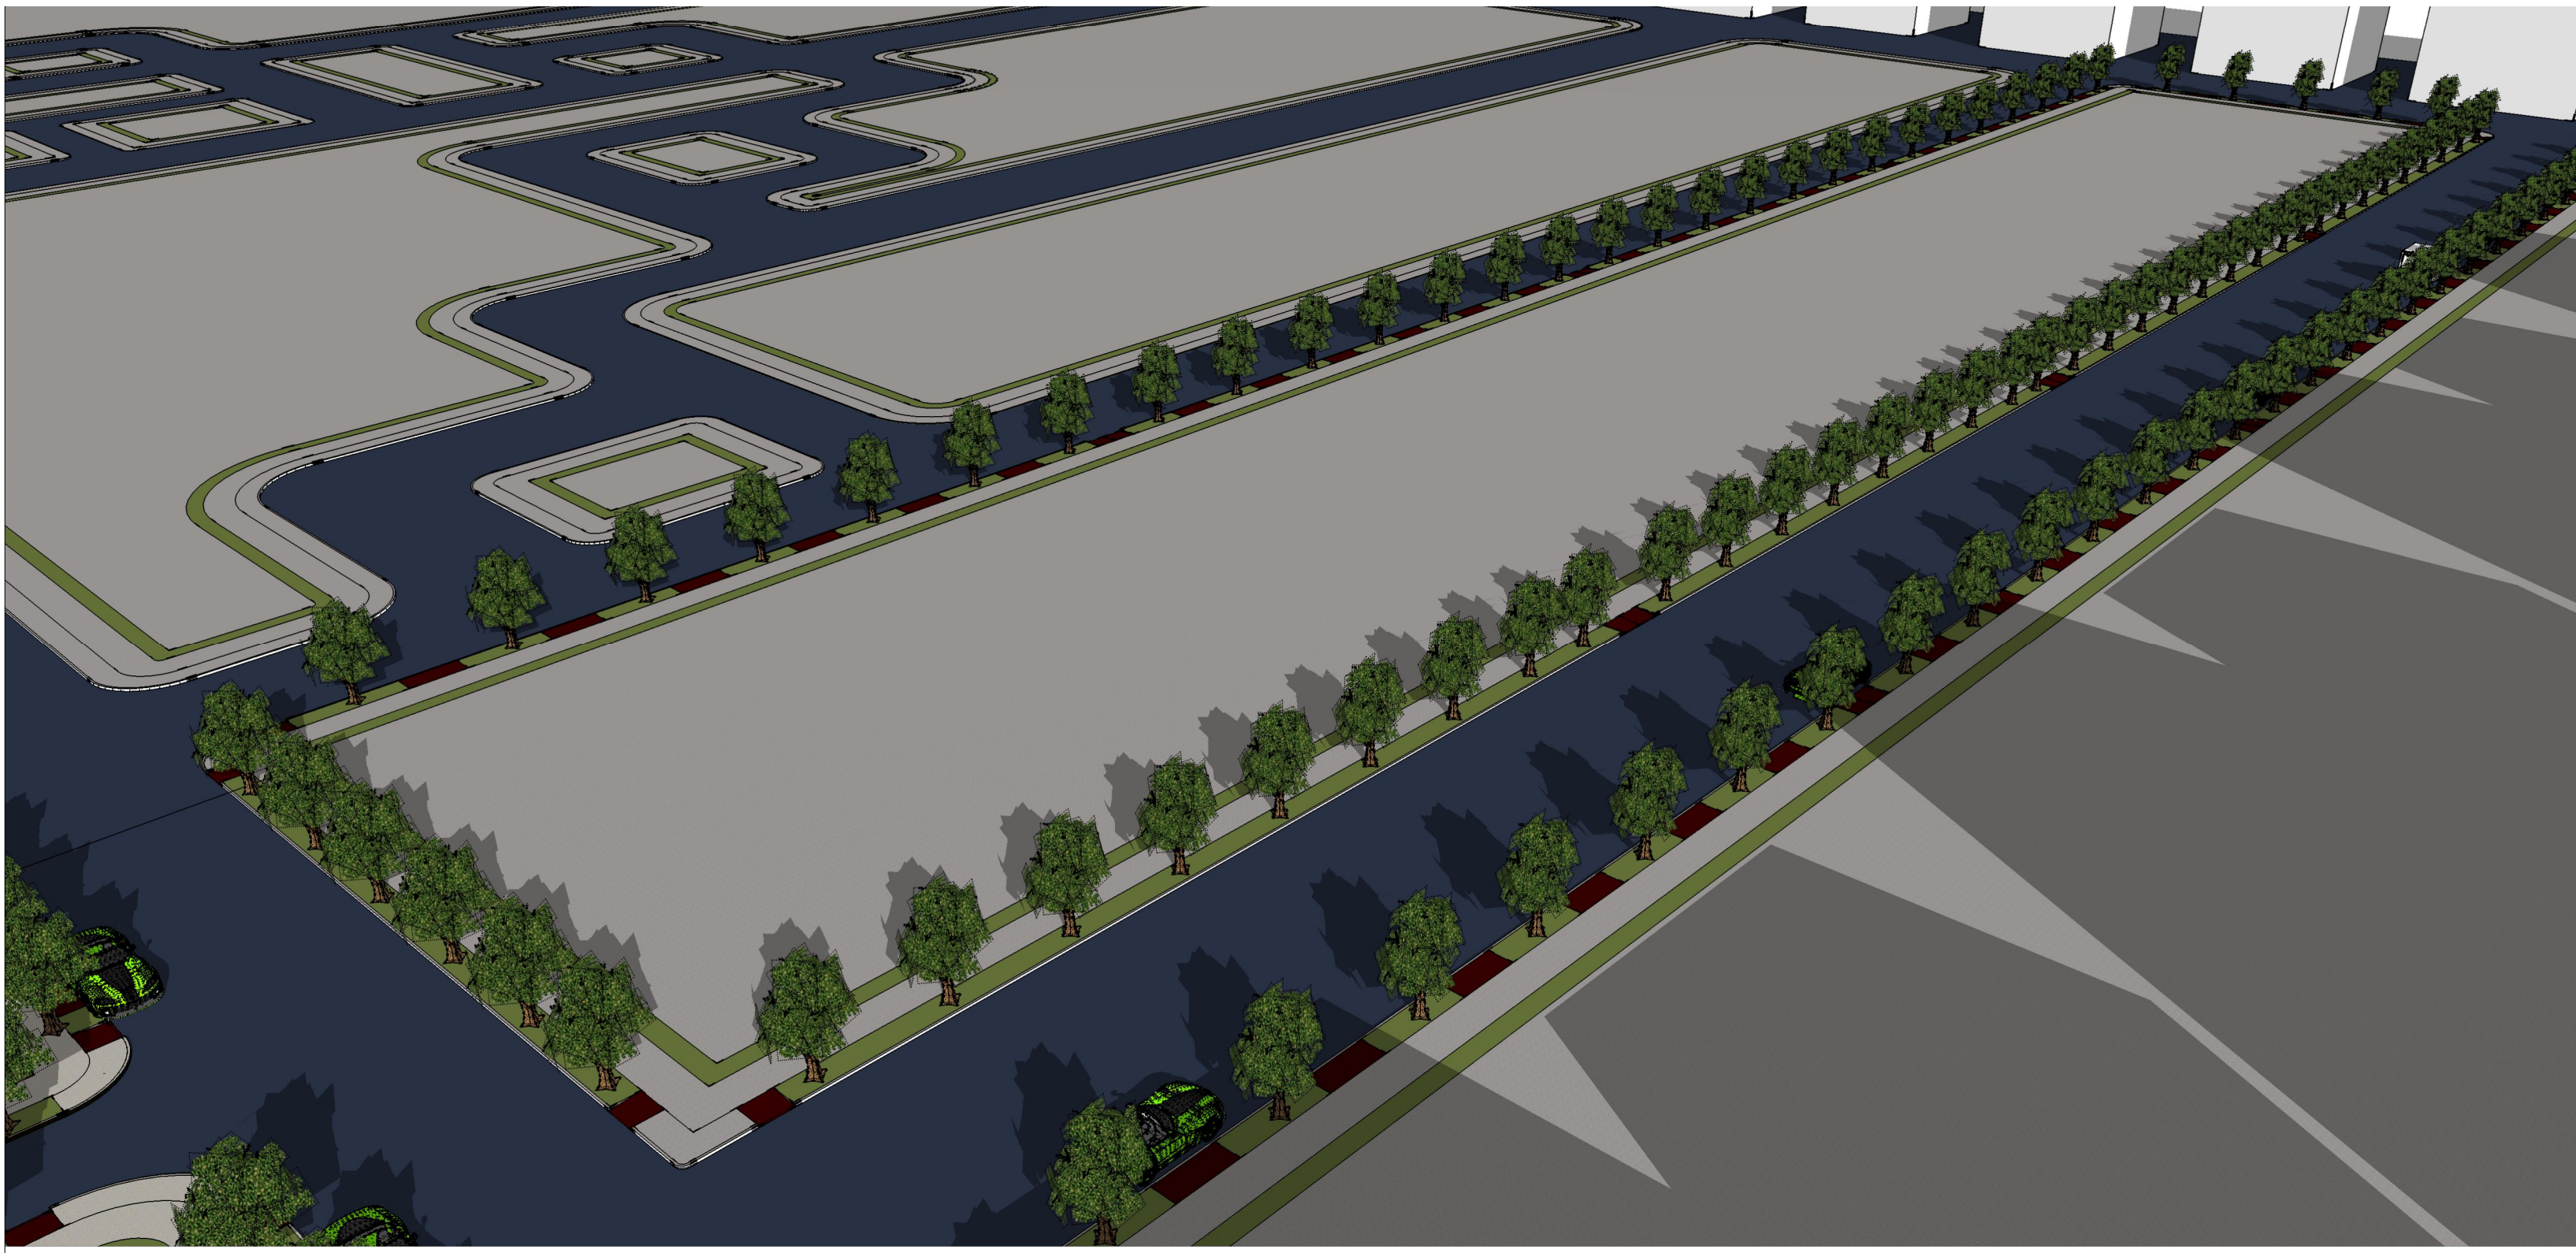

4 BLOCK 01 033 SOUTHWEST VIEW  
G-004.41 SCALE: N.T.S

DESIGN FIRM:  
Ndengu Design, LLC.  
1 Avenue C - Suite 100  
Hudson City, Bayonne County,  
New Jersey 07002-3620  
T: (000) 000-0000  
F: (000) 000-0000  
E: info@ndengudesign.com  
W: ndengudesign.com

CLIENT:  
Buyachi Ndengu Properties, LLC.  
1 Avenue C - Suite 600  
Hudson City, Bayonne County,  
New Jersey 07002-3620  
Tel: (000) 000-0000  
Fax: (000) 000-0000  
E: info@ndengu.com  
W: ndengu.com

PROJECT:  
SHAPE REPLICATION  
TO CREATE SPACE  
Hudson Crossing  
Hudson City, Bayonne County,  
New Jersey 07002-3620

CONSULTANT:

CONSULTANT:

CONSULTANT:

CONSULTANT:

Notice:  
Do not scale drawings. Contractor is  
responsible for verifying dimensions  
and details in the field. Report any  
discrepancies.

SITE PLAN  
SCALE: 1/32000

Seal:

Scale: Drawn By: BN

Date: 00/00/00 Checked By:

PROPERTY & LOT  
NEIGHBORHOOD PLAN  
PHASE D  
BLOCK 01 033  
LOTS 001-054  
-

Project No.  
11001.01  
DWG File Name  
G-004.40.dwg

G-004.61  
Sheet - of Sheets

Copyright © 2020 by NdenguDesign  
All Rights Reserved